


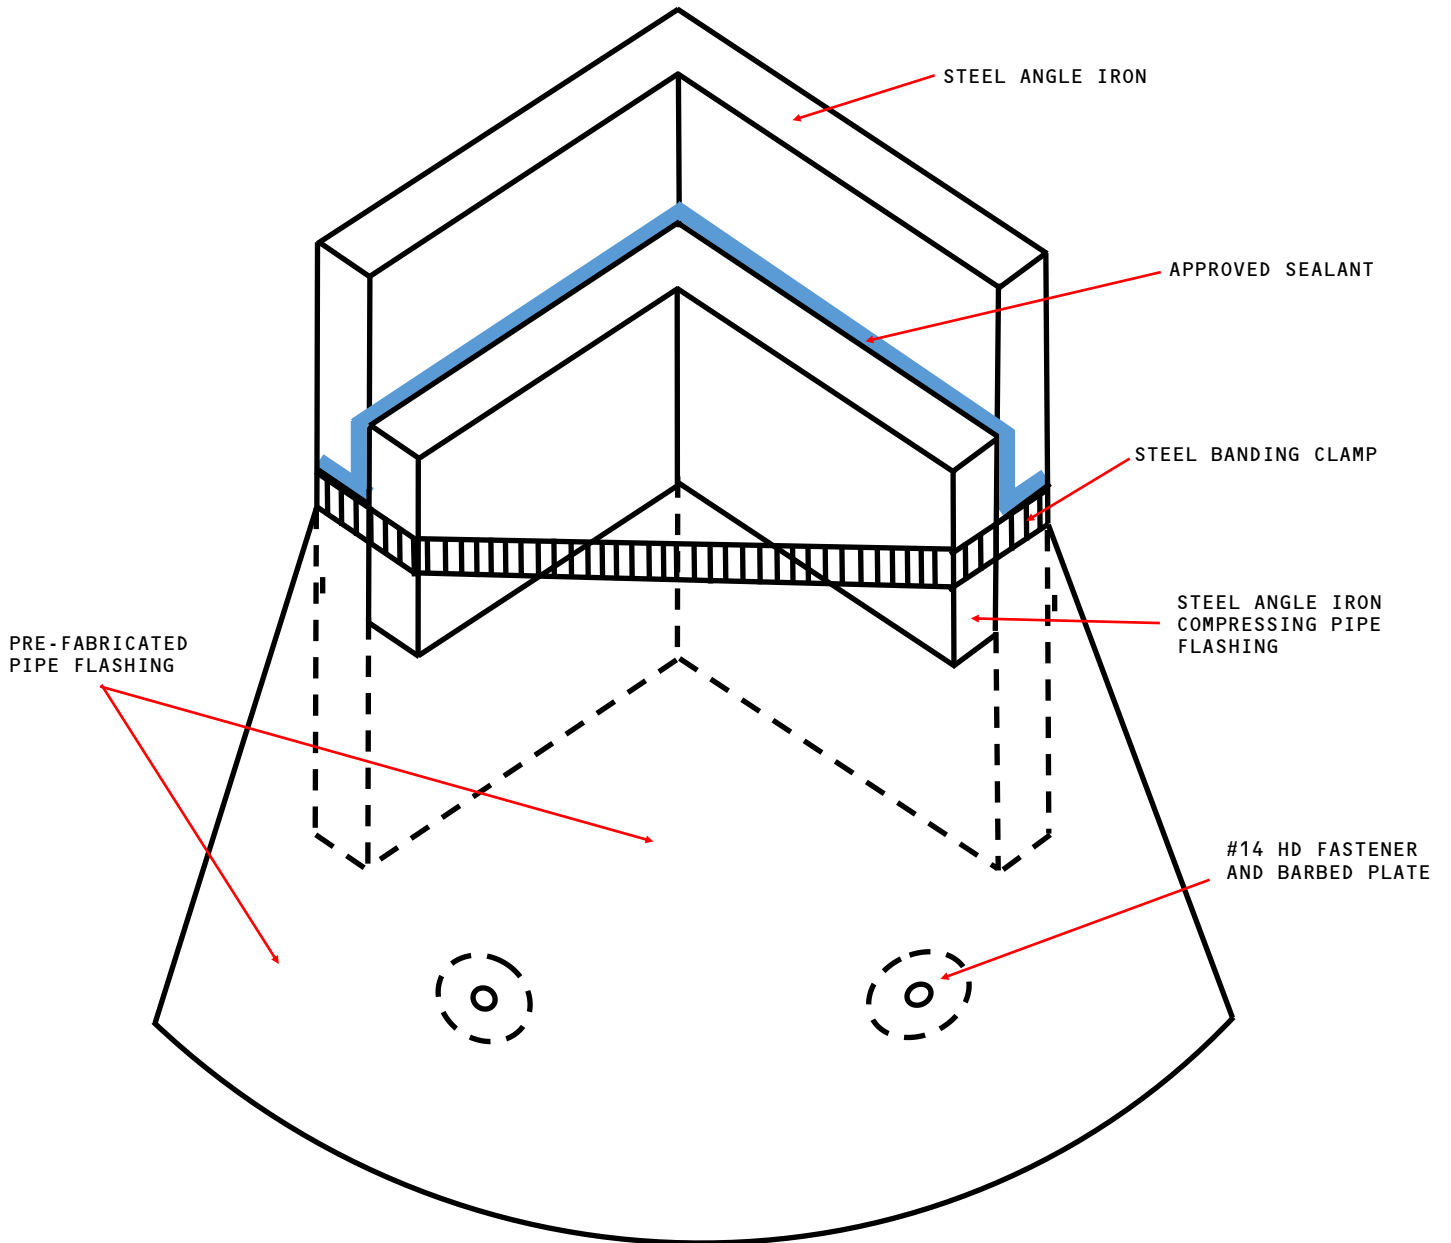

# Angle Iron Flashing Detail PS-GC 1



**NOTES:** EXPOSED SEALANTS ARE A MAINTENANCE ITEM AND ARE THE RESPONSIBILITY OF THE BUILDING/HOMEOWNER