




PHOENIX
PRODUCTS™

Area Divider Detail XD-GC 1

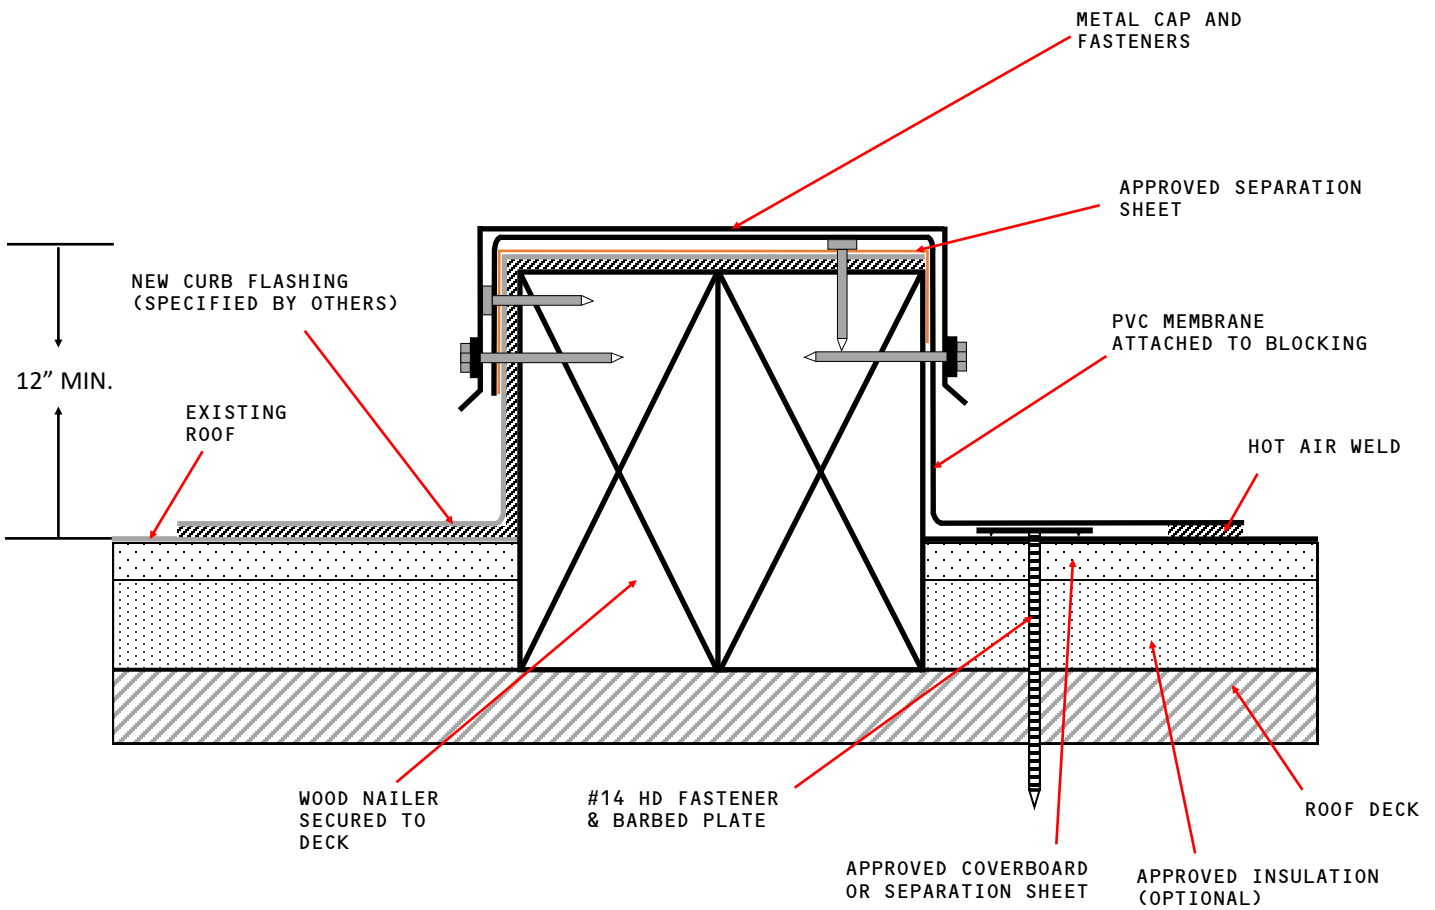

NOTES: WOOD NAILER ATTACHED ACCORDING TO LOCAL BUILDING CODE