


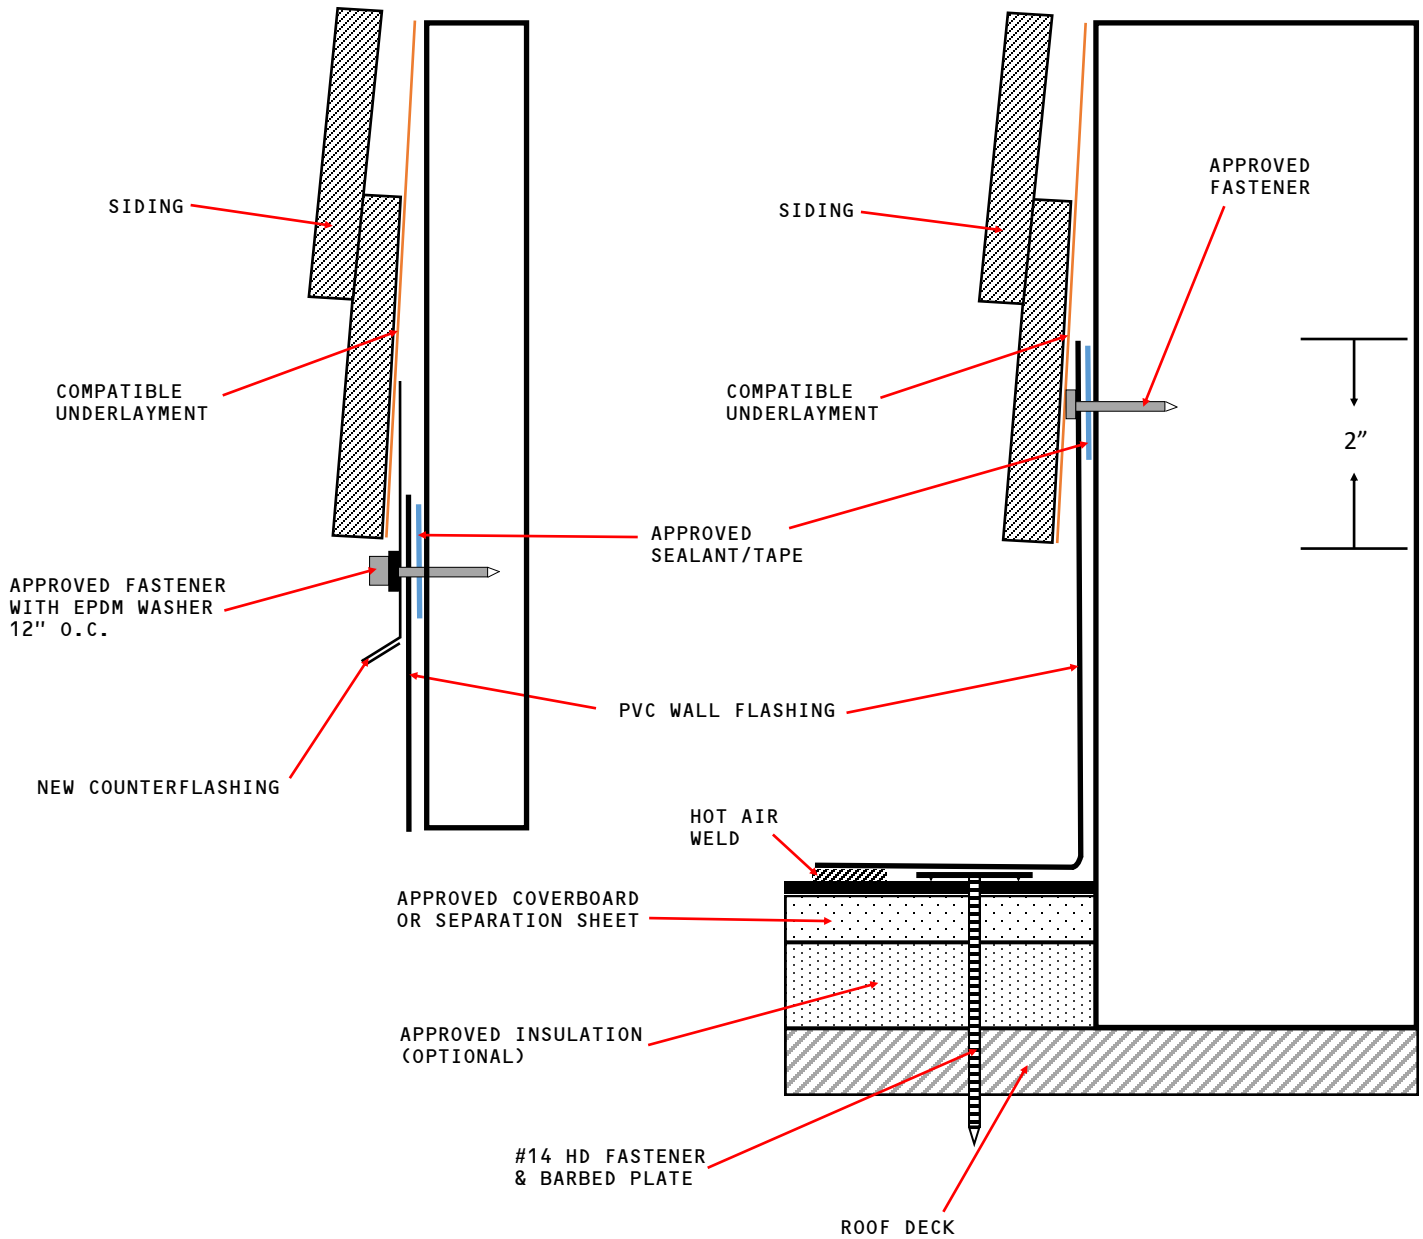

Retro-Fit Option



NOTES: REFER TO MECHANICALLY FASTENED OR GLUE DOWN TALL WALL DETAILS FOR ELEVATIONS OVER 18"