




**PHOENIX**  
PRODUCTS™

## Canted Curb Expansion Joint Detail XD-GC 2

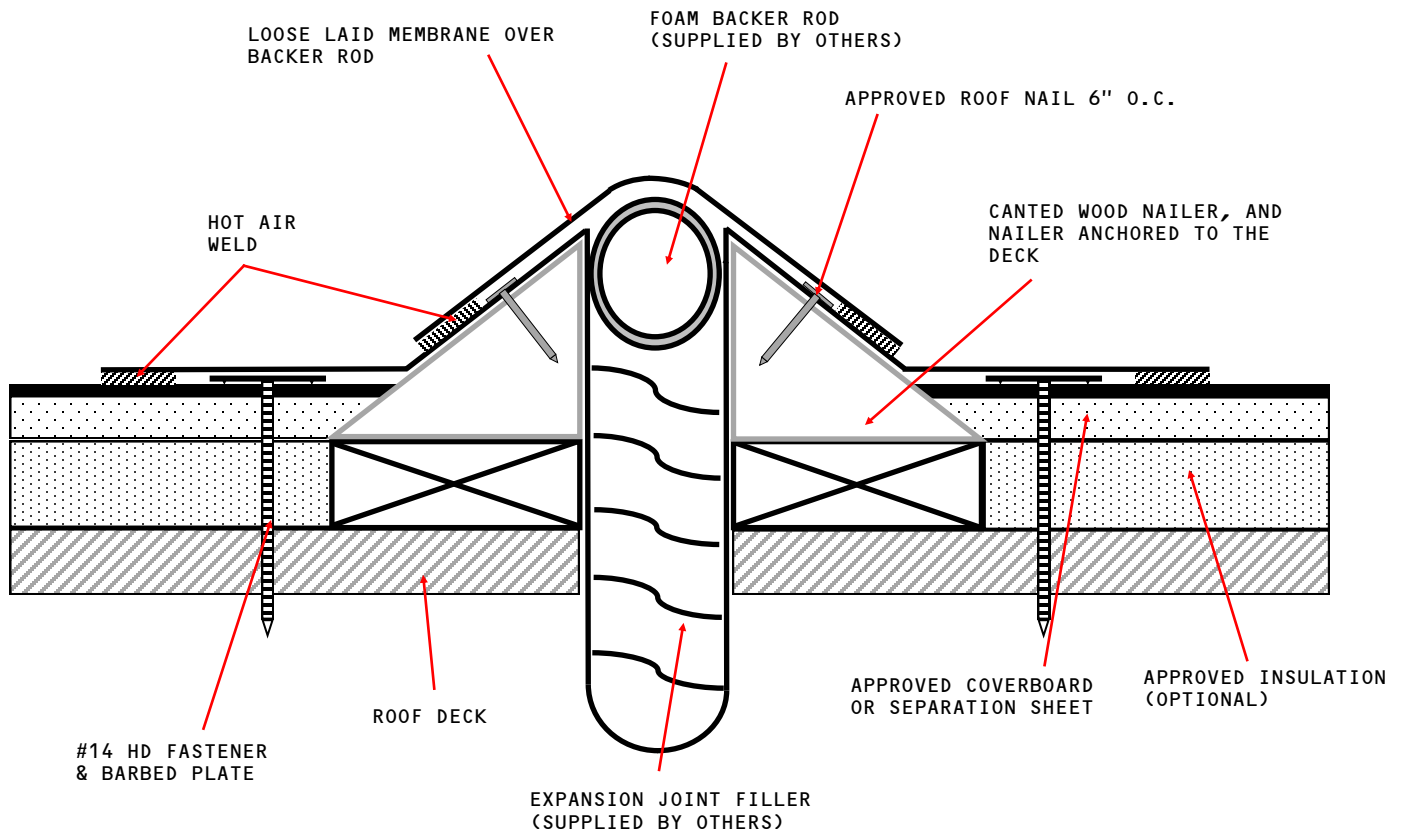

**NOTES:** WOOD NAILER ATTACHED ACCORDING TO LOCAL BUILDING CODE