


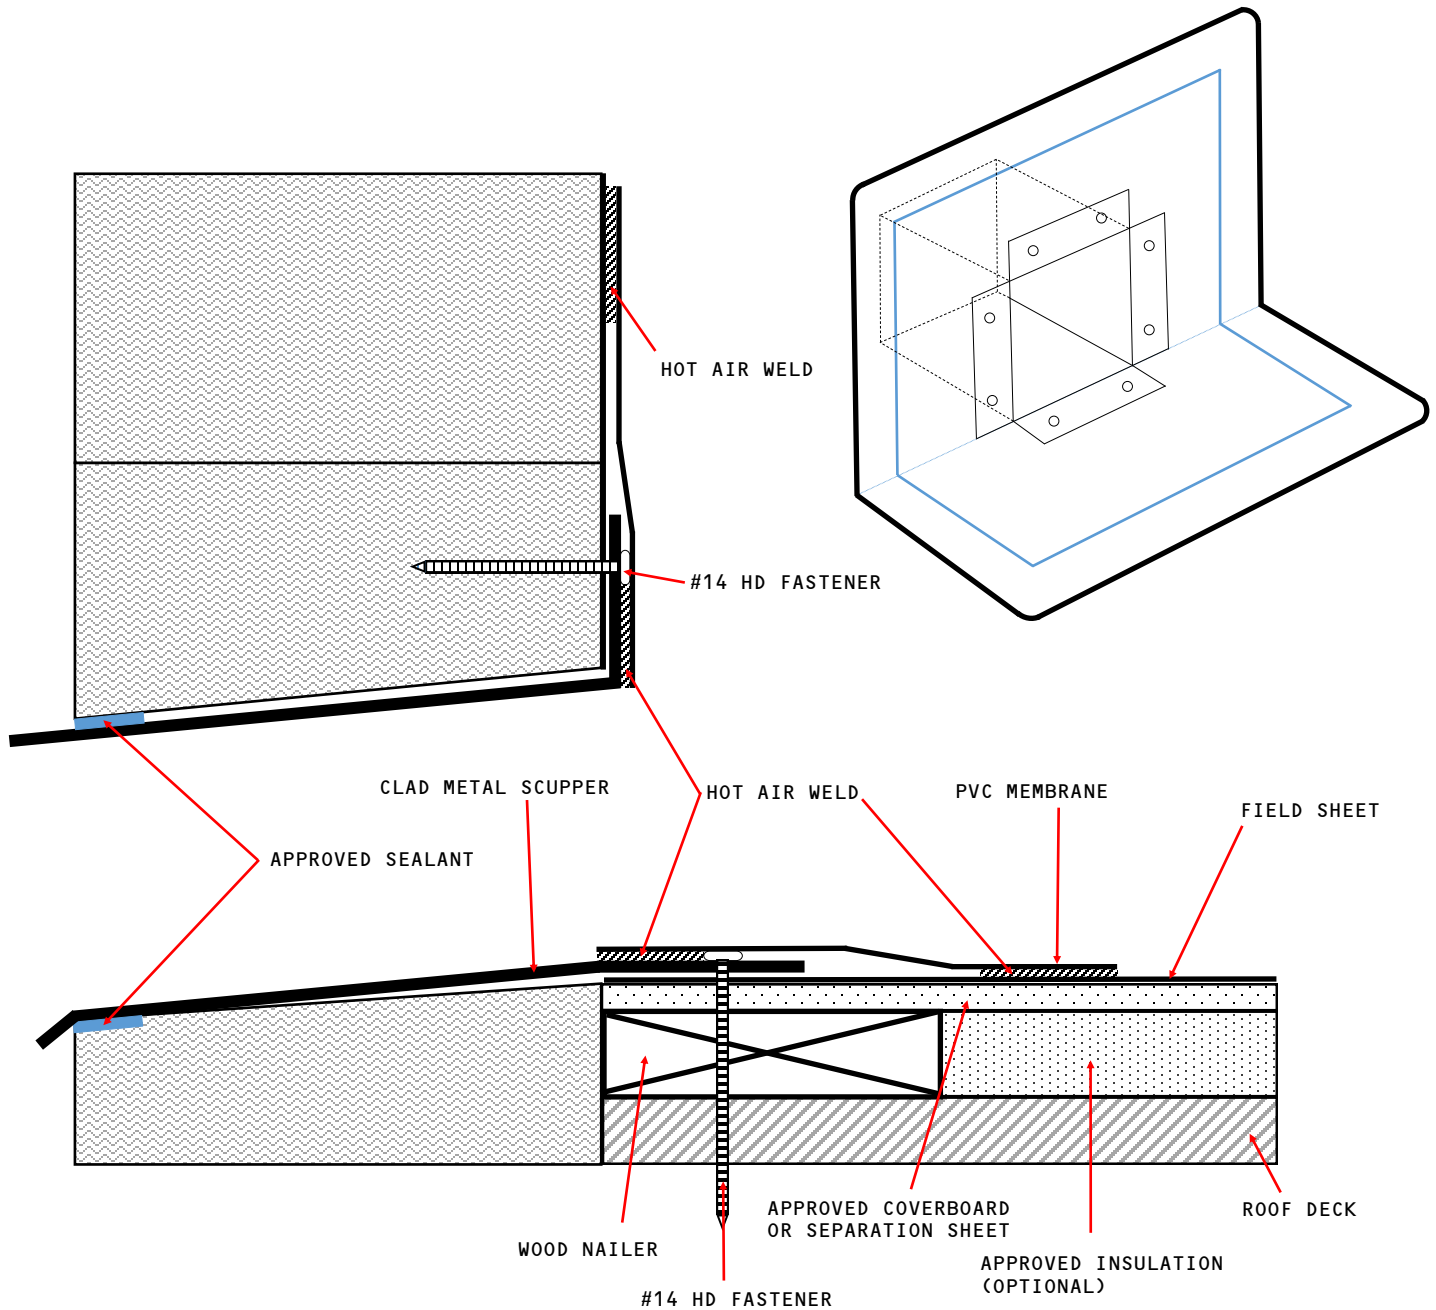

PHOENIX
PRODUCTS™

Clad Scupper Drain Detail RD-GC 1



NOTES: WOOD NAILER ATTACHED ACCORDING TO LOCAL BUILDING CODE