




PHOENIX
PRODUCTS™

Clad Metal Corner Termination – Cleated Detail PE-GC 4

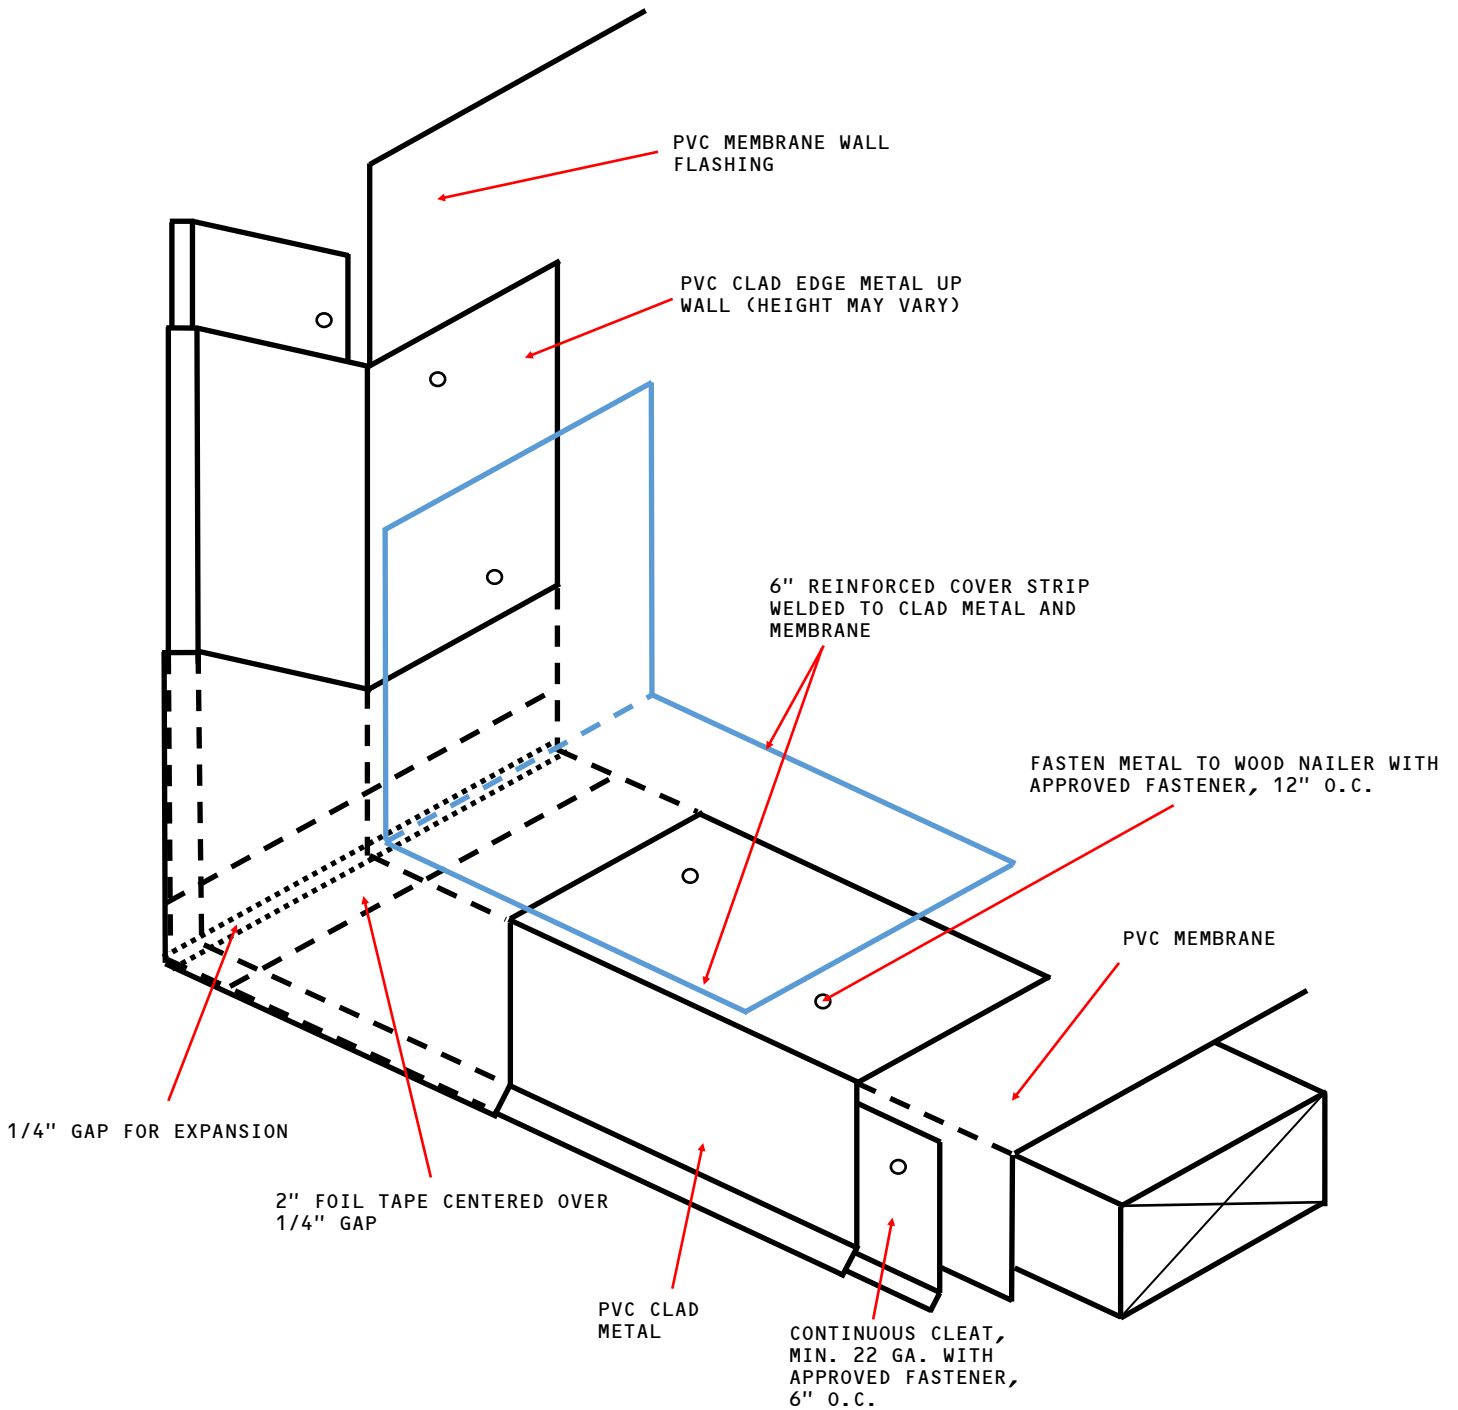

NOTES:

1. WOOD NAILER ATTACHED ACCORDING TO LOCAL BUILDING CODE
2. CLEAT REQUIRED ON EDGE METAL WITH FACE GREATER THAN 5"