




PHOENIX
PRODUCTS™

GD-CB(RB)-IN(RB)-EX-LWIC

Quick Spec

GLUE DOWN MEMBRANE - COVER BOARD (RB) - INSULATION (RB) - EXISTING ROOF - LIGHTWEIGHT CONCRETE (RECOVER)

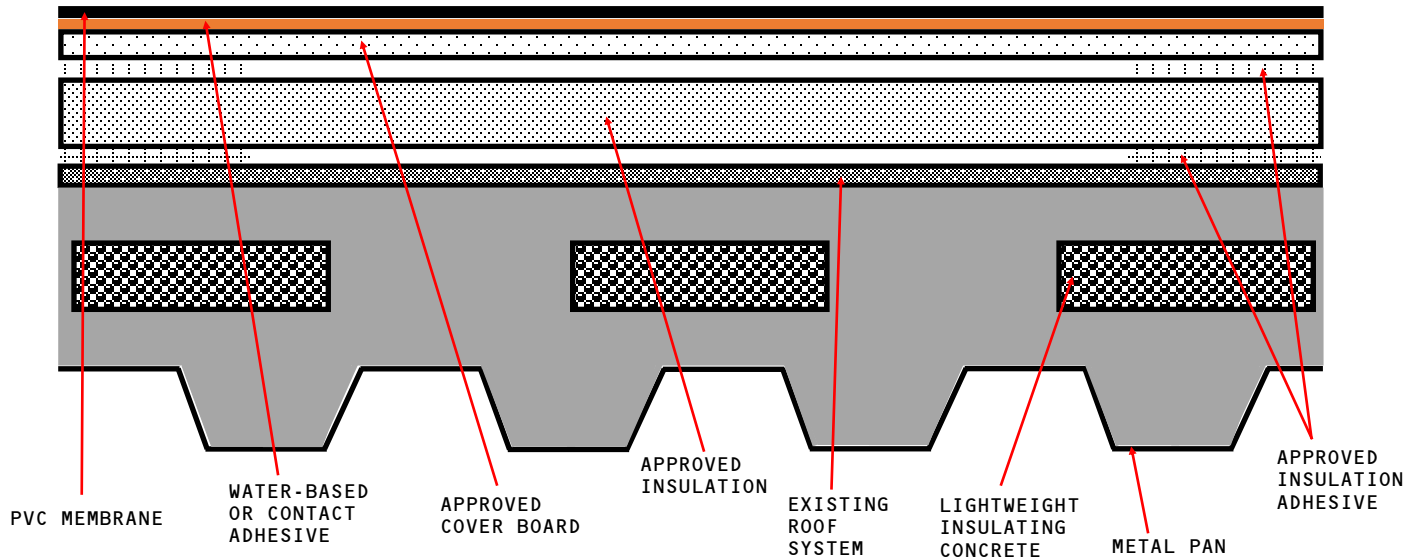

APPROVED COVER BOARD: DENS DECK, DENS DECK PRIME OR SECUROCK GLASS-MAT, MINIMUM 1/4" THICKNESS.

APPROVED INSULATION: UL CLASSIFIED POLYISOCYANURATE, EXPANDED POLYSTYRENE, EXTRUDED POLYSTYRENE INSULATION.

NOTES:

1. Attach Coverboard and Insulation with Approved Insulation Adhesive. Refer to Detail Drawings "Ribbon Insulation Adhesive pattern GD-17 and GD-18".
2. Existing Roof types may vary and not all are acceptable. Please contact the Phoenix Technical Department for approval on layover projects prior to installation.
3. Class A Fire Rating with unlimited slope when utilizing Approved Coverboards.