




PHOENIX
PRODUCTS™

GD-IN(RB)-EX-LWIC

Quick Spec

GLUE DOWN MEMBRANE - INSULATION (RB) - EXISTING ROOF - LIGHTWEIGHT CONCRETE (RECOVER)

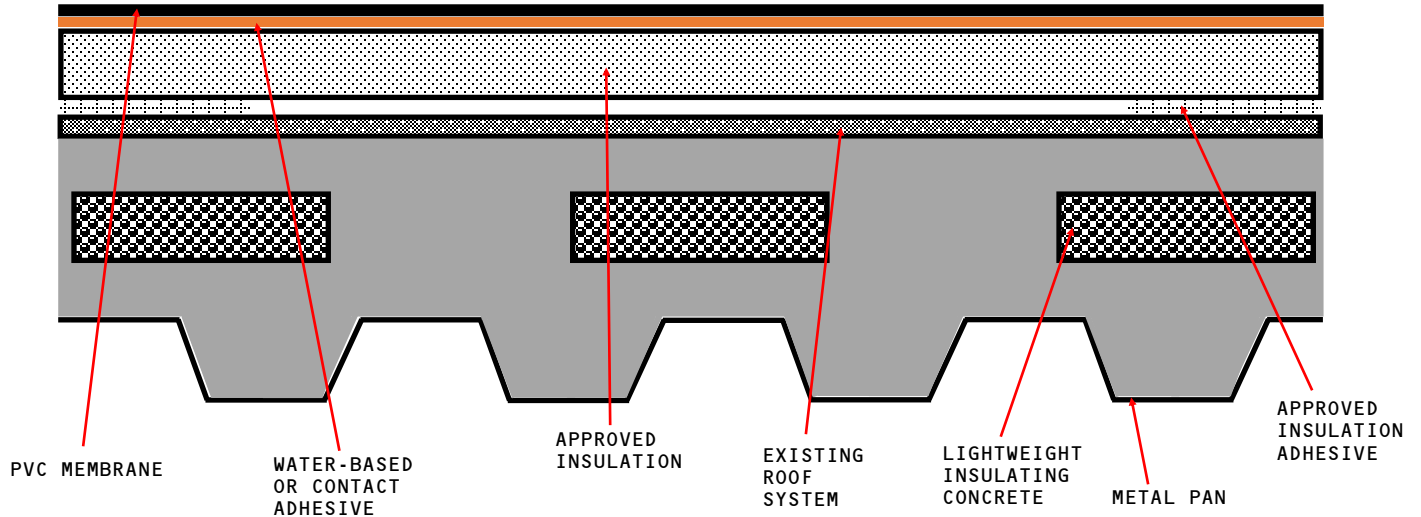

APPROVED INSULATION: UL CLASSIFIED POLYISOCYANURATE INSULATION.

NOTES:

1. Attach Insulation with Approved Insulation Adhesive. Refer to Detail Drawings "Ribbon Insulation Adhesive pattern GD-17 and GD-18".
2. Existing Roof types may vary and not all are acceptable. Please contact the Phoenix Technical Department for approval on layover projects prior to installation.