




PHOENIX
PRODUCTS™

Gravel Stop Drain Bar Edge Termination Detail B-2

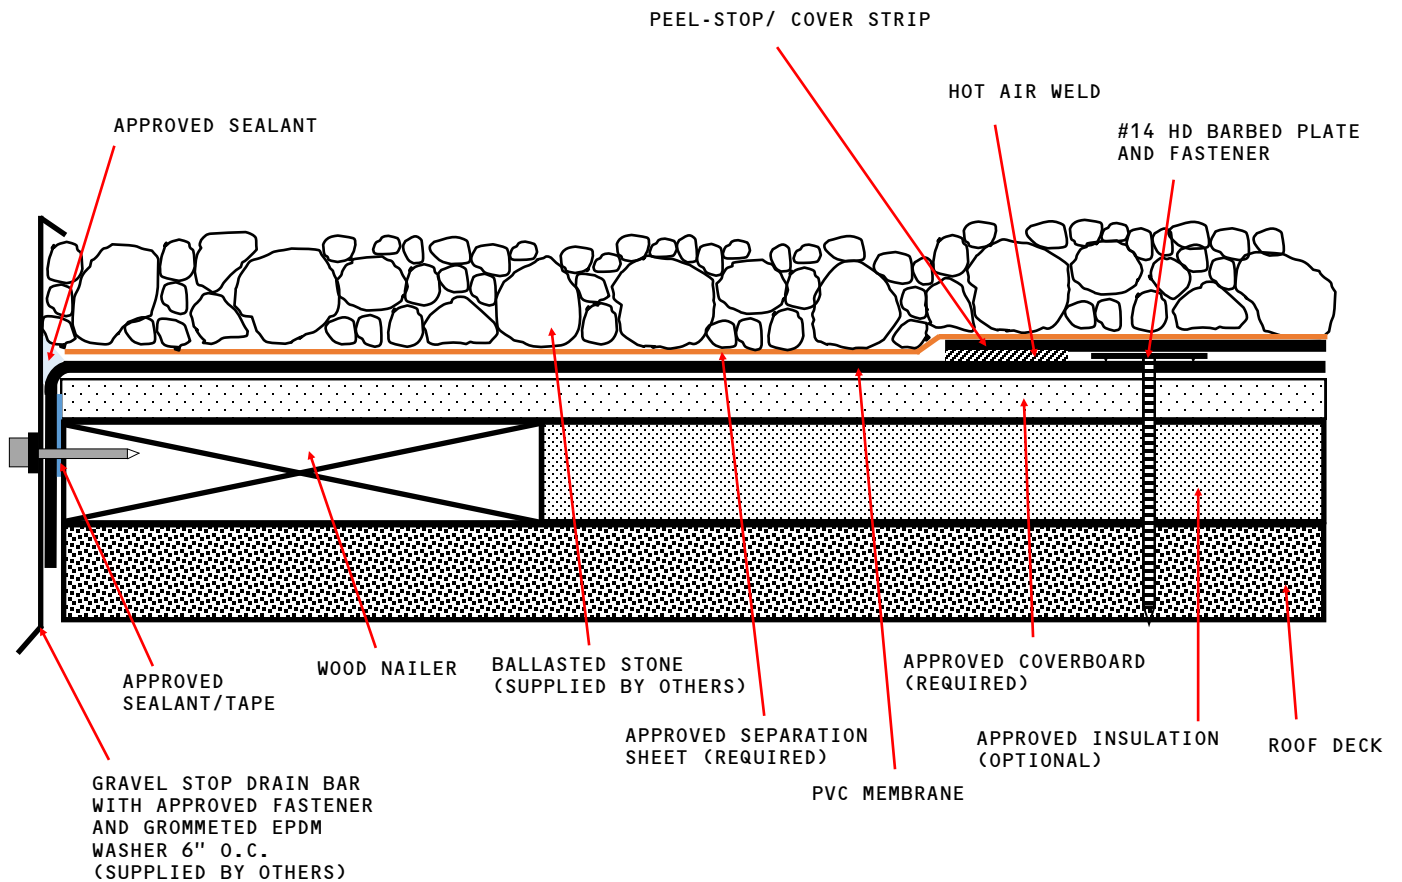

NOTES:

1. WOOD NAILER ATTACHED ACCORDING TO LOCAL BUILDING CODE
2. EXPOSED SEALANTS ARE A MAINTENANCE ITEM AND ARE THE RESPONSIBILITY OF THE BUILDING/HOMEOWNER