


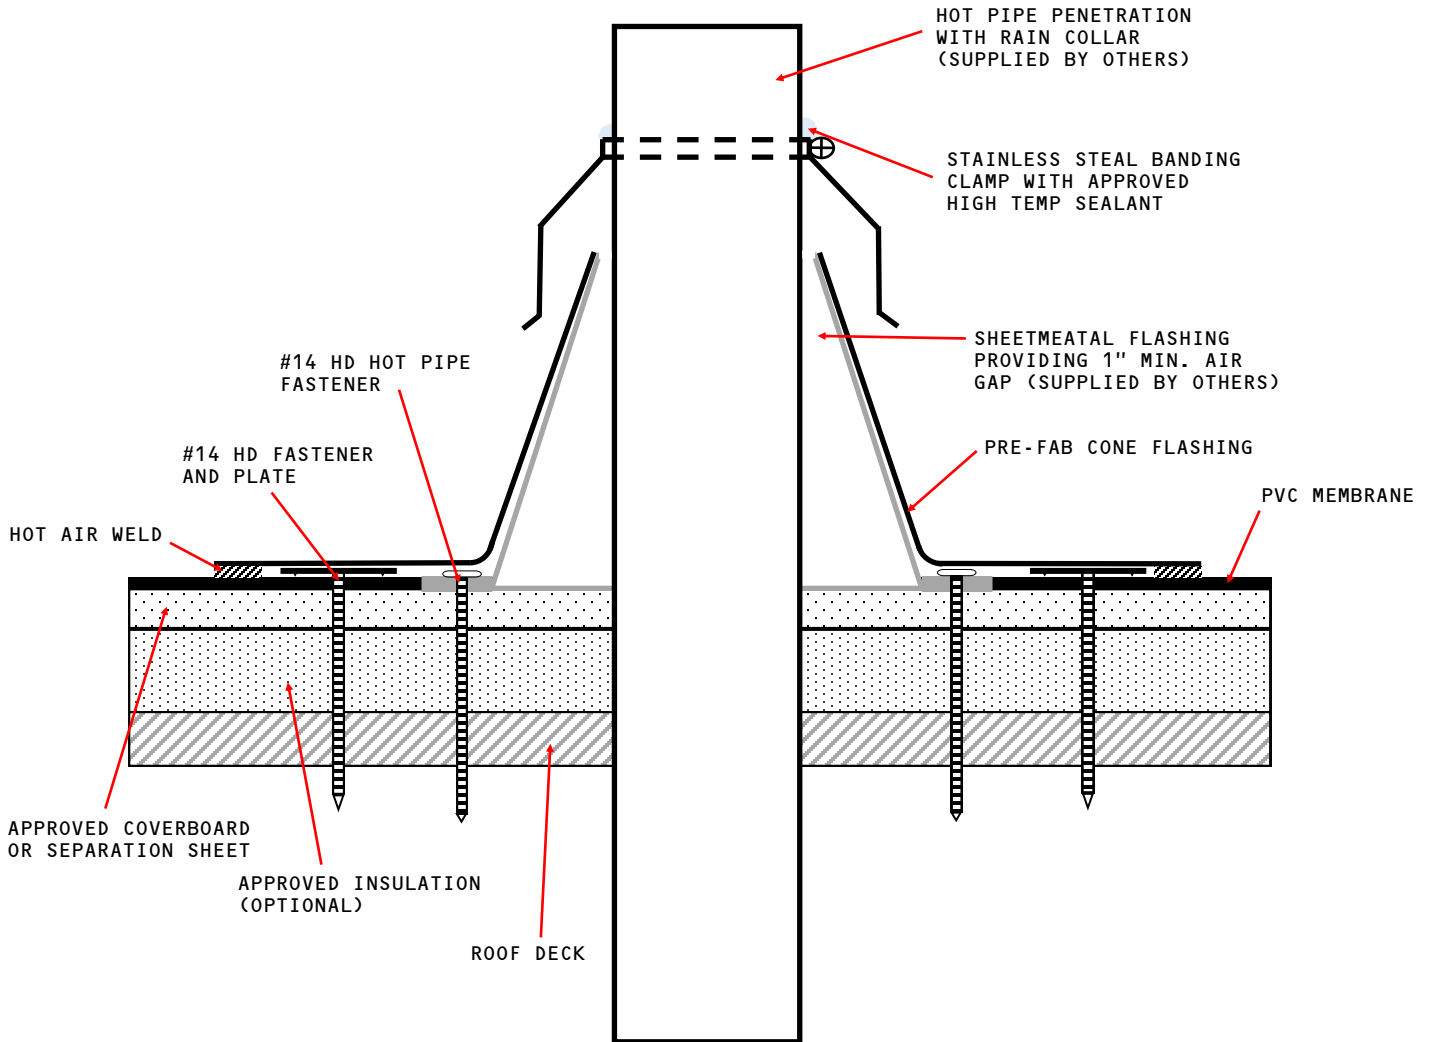

## Hot Pipe Flashing Detail PS-GC 4



**NOTES:** EXPOSED SEALANTS ARE A MAINTENANCE ITEM AND ARE THE RESPONSIBILITY OF THE BUILDING/HOMEOWNER