




PHOENIX
PRODUCTS™

MF-IN-EX-LWIC

Quick Spec

MECHANICALLY FASTENED MEMBRANE - INSULATION - EXISTING ROOF - LIGHTWEIGHT CONCRETE (RECOVER)

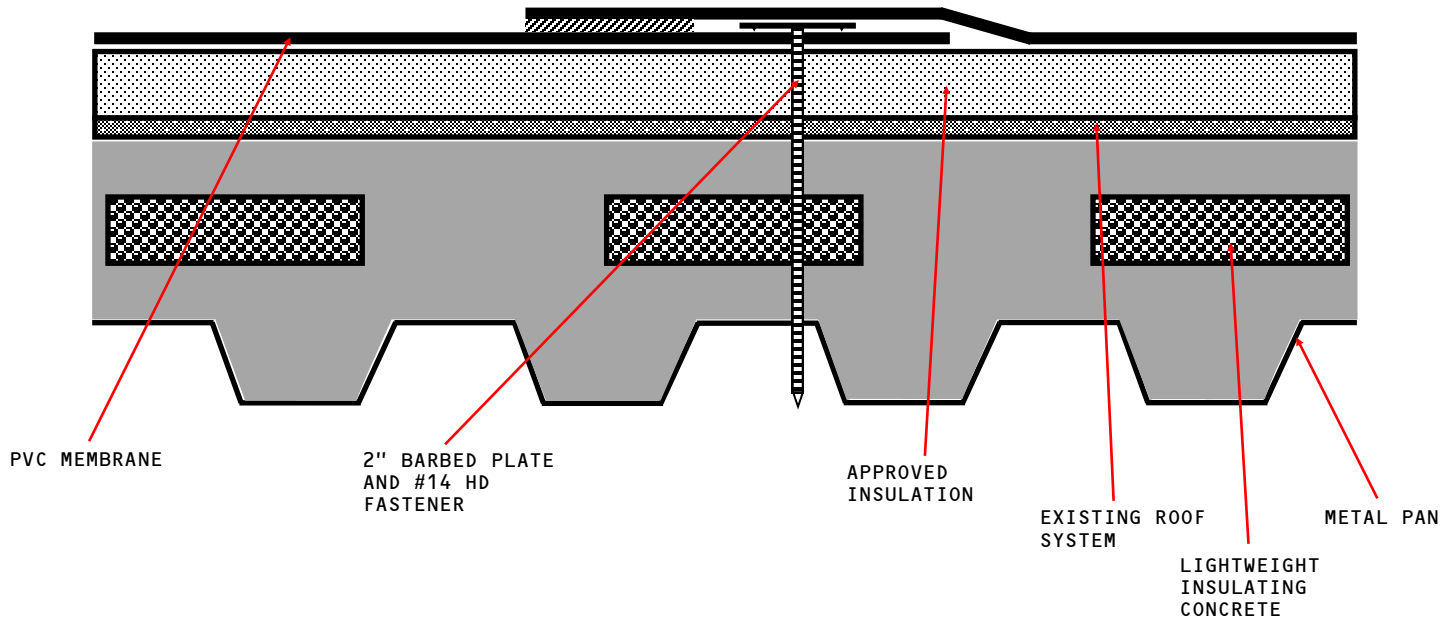

APPROVED INSULATION: UL CLASSIFIED POLYISOCYANURATE INSULATION.

NOTES:

1. Attach Insulation with #14 HD Fasteners and 3" Steel Insulation Plate. Refer to Detail Drawing "Fastening Pattern Insulation/Coverboard MF-7".
2. Existing Roof types may vary and not all are acceptable. Please contact the Phoenix Technical Department for approval on layover projects prior to installation.