




**PHOENIX**  
PRODUCTS™

## MF-IN-FL-EX-MRpf RoofNav Assembly

MECHANICALLY FASTENED MEMBRANE - INSULATION - FLUTE FILLER - EXISTING METAL ROOF - PURLIN FASTENER (RECOVER)

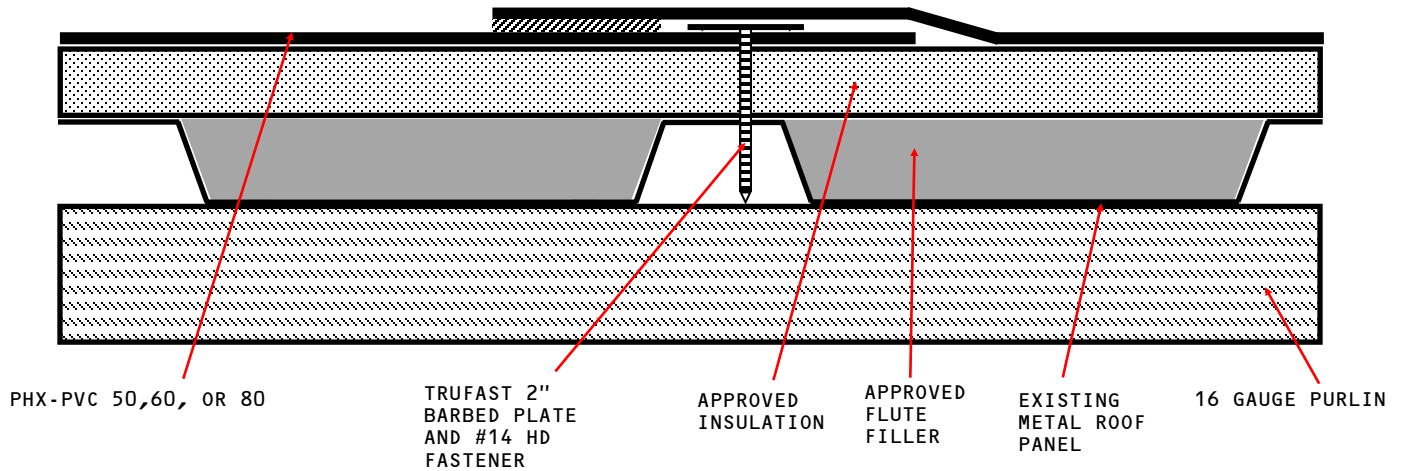

**APPROVED INSULATION:** HUNTER PANELS, RMAX OR ATLAS UL CLASSIFIED INSULATION.

### RoofNav Assembly Properties:

Assembly #: 433902-0-0	Slope: 2.0000
Roof System: Single-Ply System	Wind Uplift*: 225
Application: Recover	Internal Fire: 1
Cover Securement: Attached	Exterior Fire: A
Deck Type: Existing Roof	Hail: SH
Assembly limited to use with noncombustible walls only:	No

### NOTES:

1. Attach Insulation with #14 HD Fasteners and 3" Steel Insulation Plate. Refer to Detail Drawing "Fastening Pattern Insulation/Coverboard MF-7".
2. Existing Roof types may vary and not all are acceptable. Please contact the Phoenix Technical Department for approval on layover projects prior to installation.