




# PHOENIX PRODUCTS™

## PBS-CB-EX-C

### Quick Spec

PAVERS BALLASTED MEMBRANE - COVER BOARD - EXISTING ROOF - CONCRETE DECK (RECOVER) ADHERED

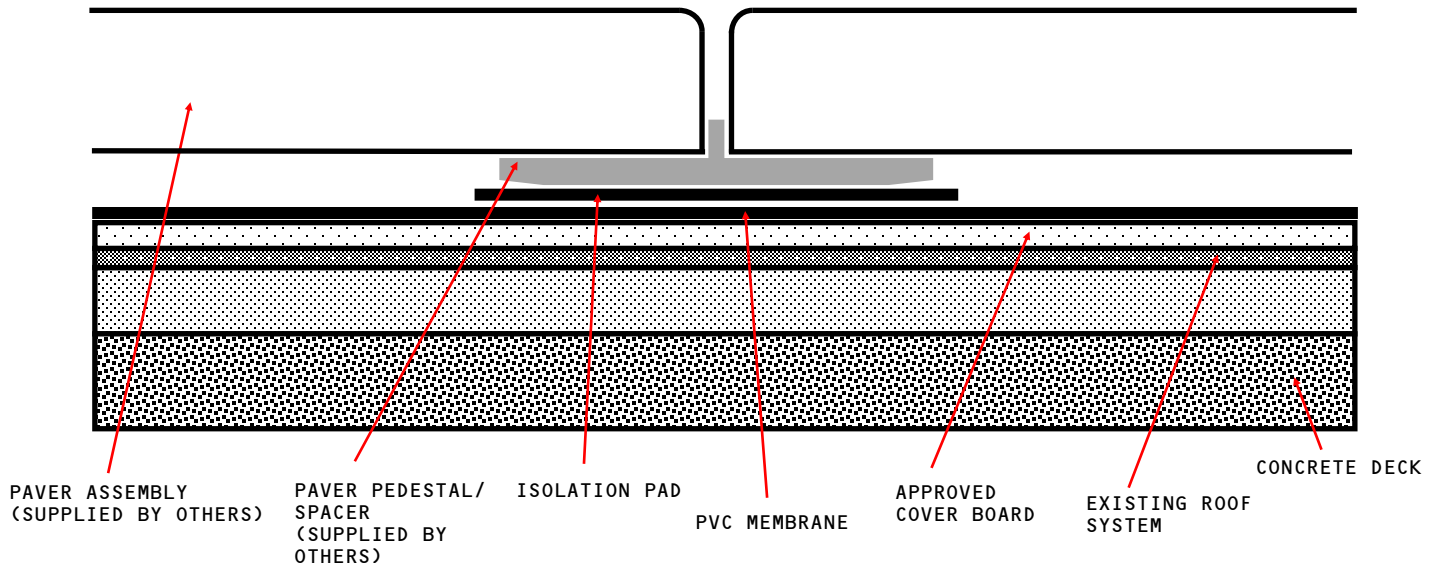

**APPROVED COVER BOARD:** DENS DECK, DENS DECK PRIME OR SECUROCK GLASS-MAT, MINIMUM 1/4" THICKNESS.

#### NOTES:

1. Loose-lay Coverboard. Only install 60 or 80 mil with approved Paver Assembly. Minimum 22 lbs. Per square foot.
2. Class A Fire Rating with unlimited slope when utilizing Approved Coverboards.