




**PHOENIX**  
PRODUCTS™

**PBS-CB-EX-S**

**Quick Spec**

PAVERS BALLASTED MEMBRANE - COVER BOARD - EXISTING ROOF - STEEL DECK (RECOVER)

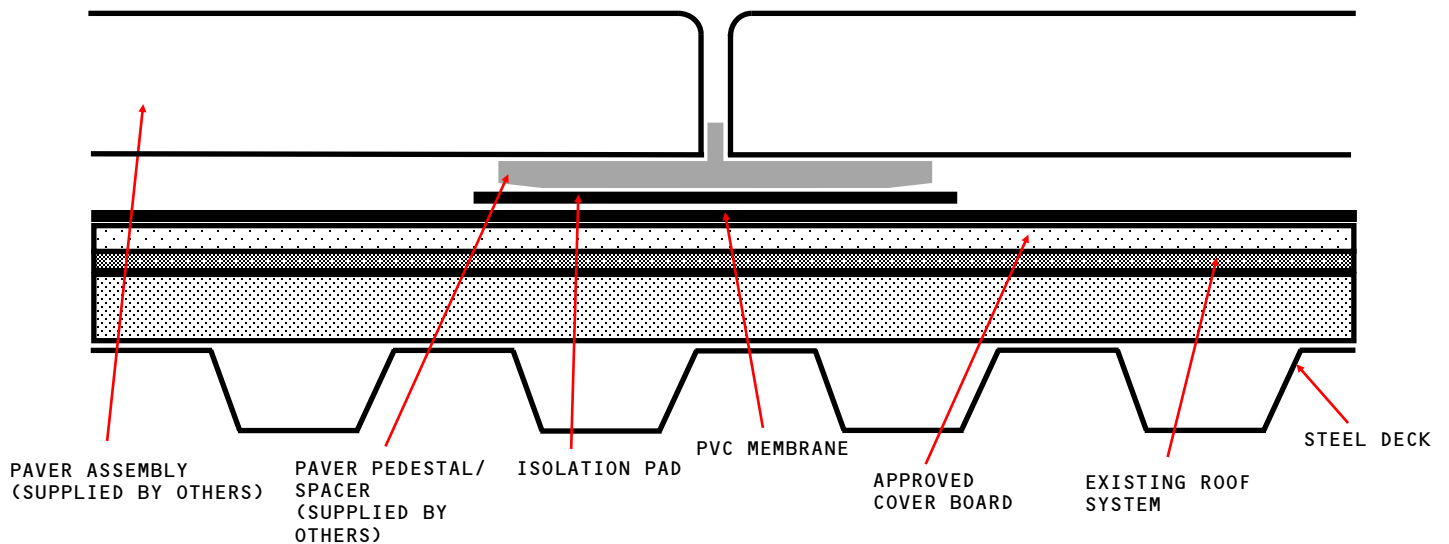

**APPROVED COVER BOARD:** DENS DECK, DENS DECK PRIME OR SECUROCK GLASS-MAT, MINIMUM 1/4" THICKNESS.

**NOTES:**

1. Loose-lay Coverboard. Only install 60 or 80 mil with approved Paver Assembly. Minimum 22 lbs. Per square foot.
2. Existing Roof types may vary and not all are acceptable. Please contact the Phoenix Technical Department for approval on layover projects prior to installation.
3. Class A Fire Rating with unlimited slope when utilizing Approved Coverboards.