


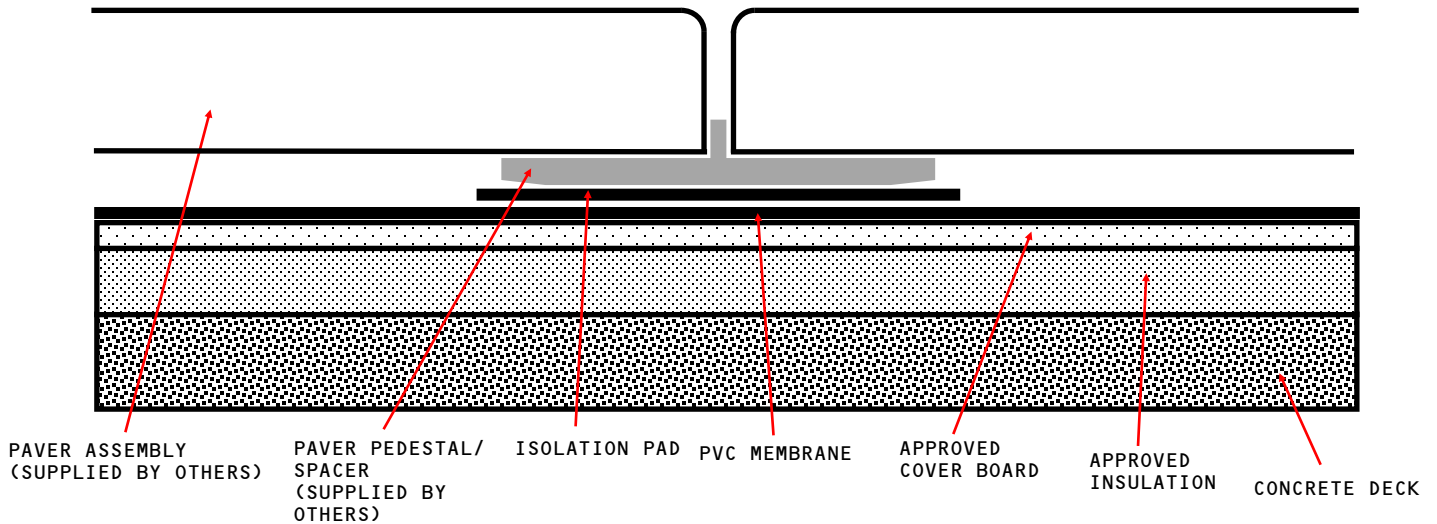

PAVERS BALLASTED MEMBRANE - COVER BOARD - INSULATION - CONCRETE DECK (NEW OR TEAR OFF)



APPROVED COVER BOARD: DENS DECK, DENS DECK PRIME OR SECURROCK GLASS-MAT, MINIMUM 1/4" THICKNESS.

APPROVED INSULATION: UL CLASSIFIED POLYISOCYANURATE, EXPANDED POLYSTYRENE, EXTRUDED POLYSTYRENE INSULATION.

NOTES:

1. Loose-lay Coverboard and Insulation. Only install 60 or 80 mil with approved Paver Assembly. Minimum 22 lbs. Per square foot.
2. Class A Fire Rating with unlimited slope when utilizing Approved Coverboards.