


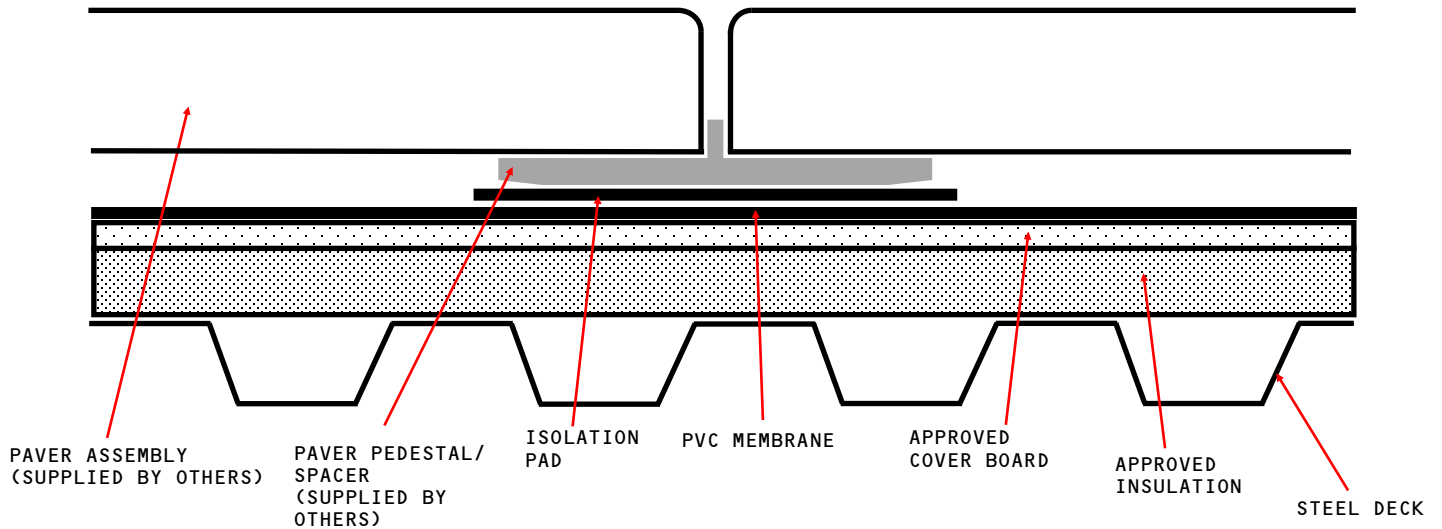

PAVERS BALLASTED MEMBRANE - COVER BOARD - INSULATION - STEEL DECK (NEW OR TEAR OFF)



**APPROVED COVER BOARD:** DENS DECK, DENS DECK PRIME OR SECUROCK GLASS-MAT, MINIMUM 1/4" THICKNESS.

**APPROVED INSULATION:** UL CLASSIFIED POLYISOCYANURATE, EXPANDED POLYSTYRENE, EXTRUDED POLYSTYRENE INSULATION.

**NOTES:**

1. Loose-lay Coverboard and Insulation. Only install 60 or 80 mil with approved Paver Assembly. Minimum 22 lbs. Per square foot.
2. Class A Fire Rating with unlimited slope when utilizing Approved Coverboards.