


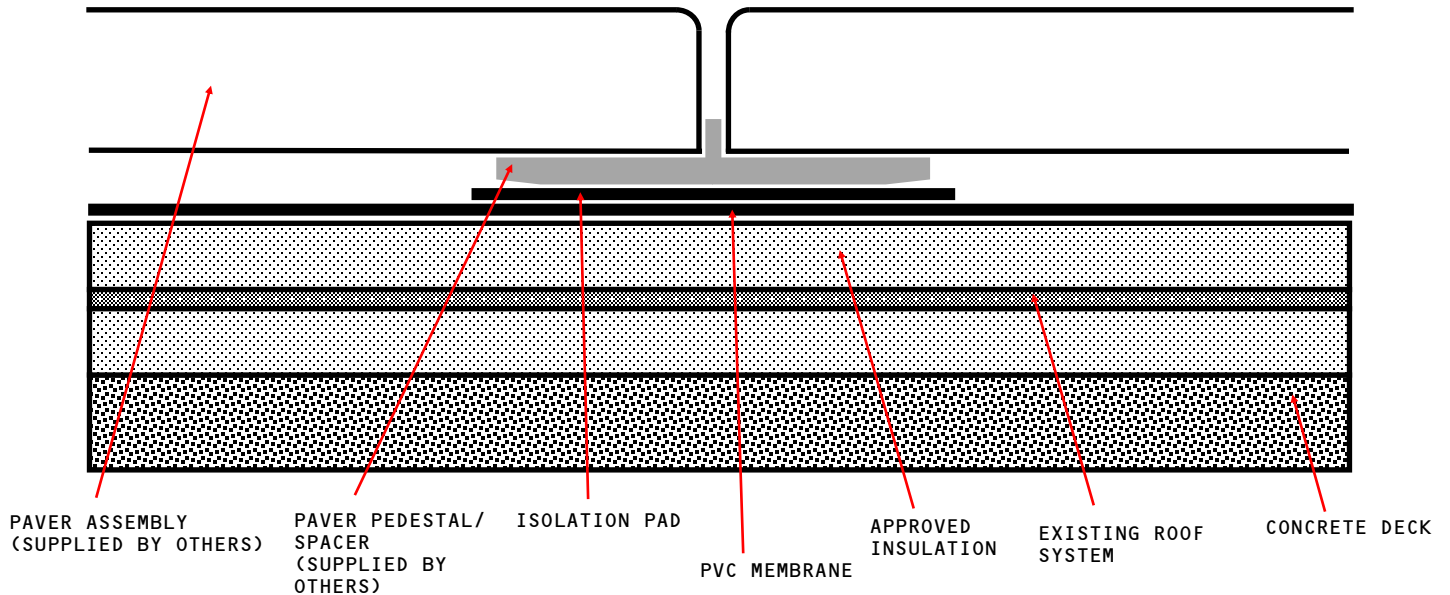

PAVER BALLASTED MEMBRANE - INSULATION - EXISTING ROOF - CONCRETE DECK (RECOVER)



APPROVED INSULATION: UL CLASSIFIED POLYISOCYANURATE INSULATION.

NOTES:

1. Loose-lay Insulation. Only install 60 or 80 mil with approved Paver Assembly. Minimum 22 lbs. Per square foot.