


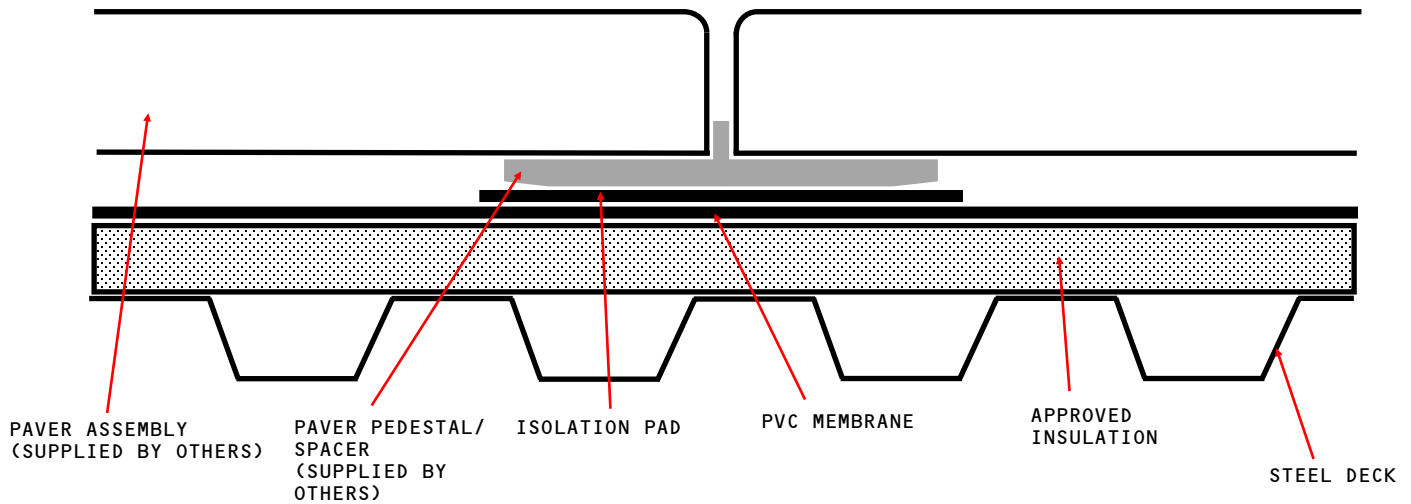

PAVER BALLASTED MEMBRANE - INSULATION - STEEL DECK (NEW OR TEAR OFF)



APPROVED INSULATION: UL CLASSIFIED POLYISOCYANURATE INSULATION.

NOTES:

1. Loose-lay Insulation. Only install 60 or 80 mil with approved Paver Assembly. Minimum 22 lbs. Per square foot.