


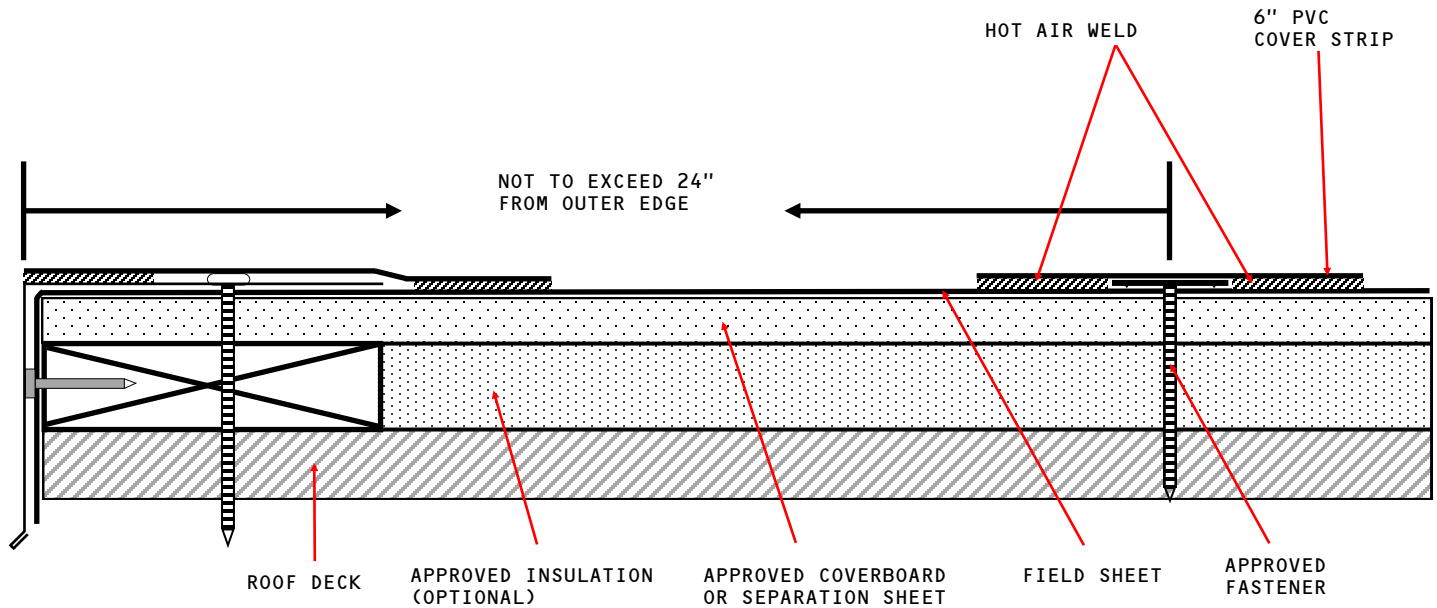

**Peel-Stop
Detail GD-15**



<u>Deck Type</u>	<u>Penetration Depth</u>	<u>Fastener Type</u>
Plywood	.5" Completely Through Deck	HD #14 or XHD #15
1" min. wood plank	1" Into Deck	HD #14 or XHD #15
Steel	.75" Completely Through top Flute	HD #14 or XHD #15
Light Weight Concrete over steel	.75" Completely Through top Flute	HD #14 or XHD #15
Light Weight Insulating Concrete	1.5" Into Deck	Deklite
Structural Concrete	1.25" Into Deck	Dekspike
Poured Gypsum	1.5" Into Deck	Deklite
Cement Wood Fiber	1.5" Into Deck	Deklite