




PHOENIX
PRODUCTS™

Pitch Pan Detail PS-GC 6

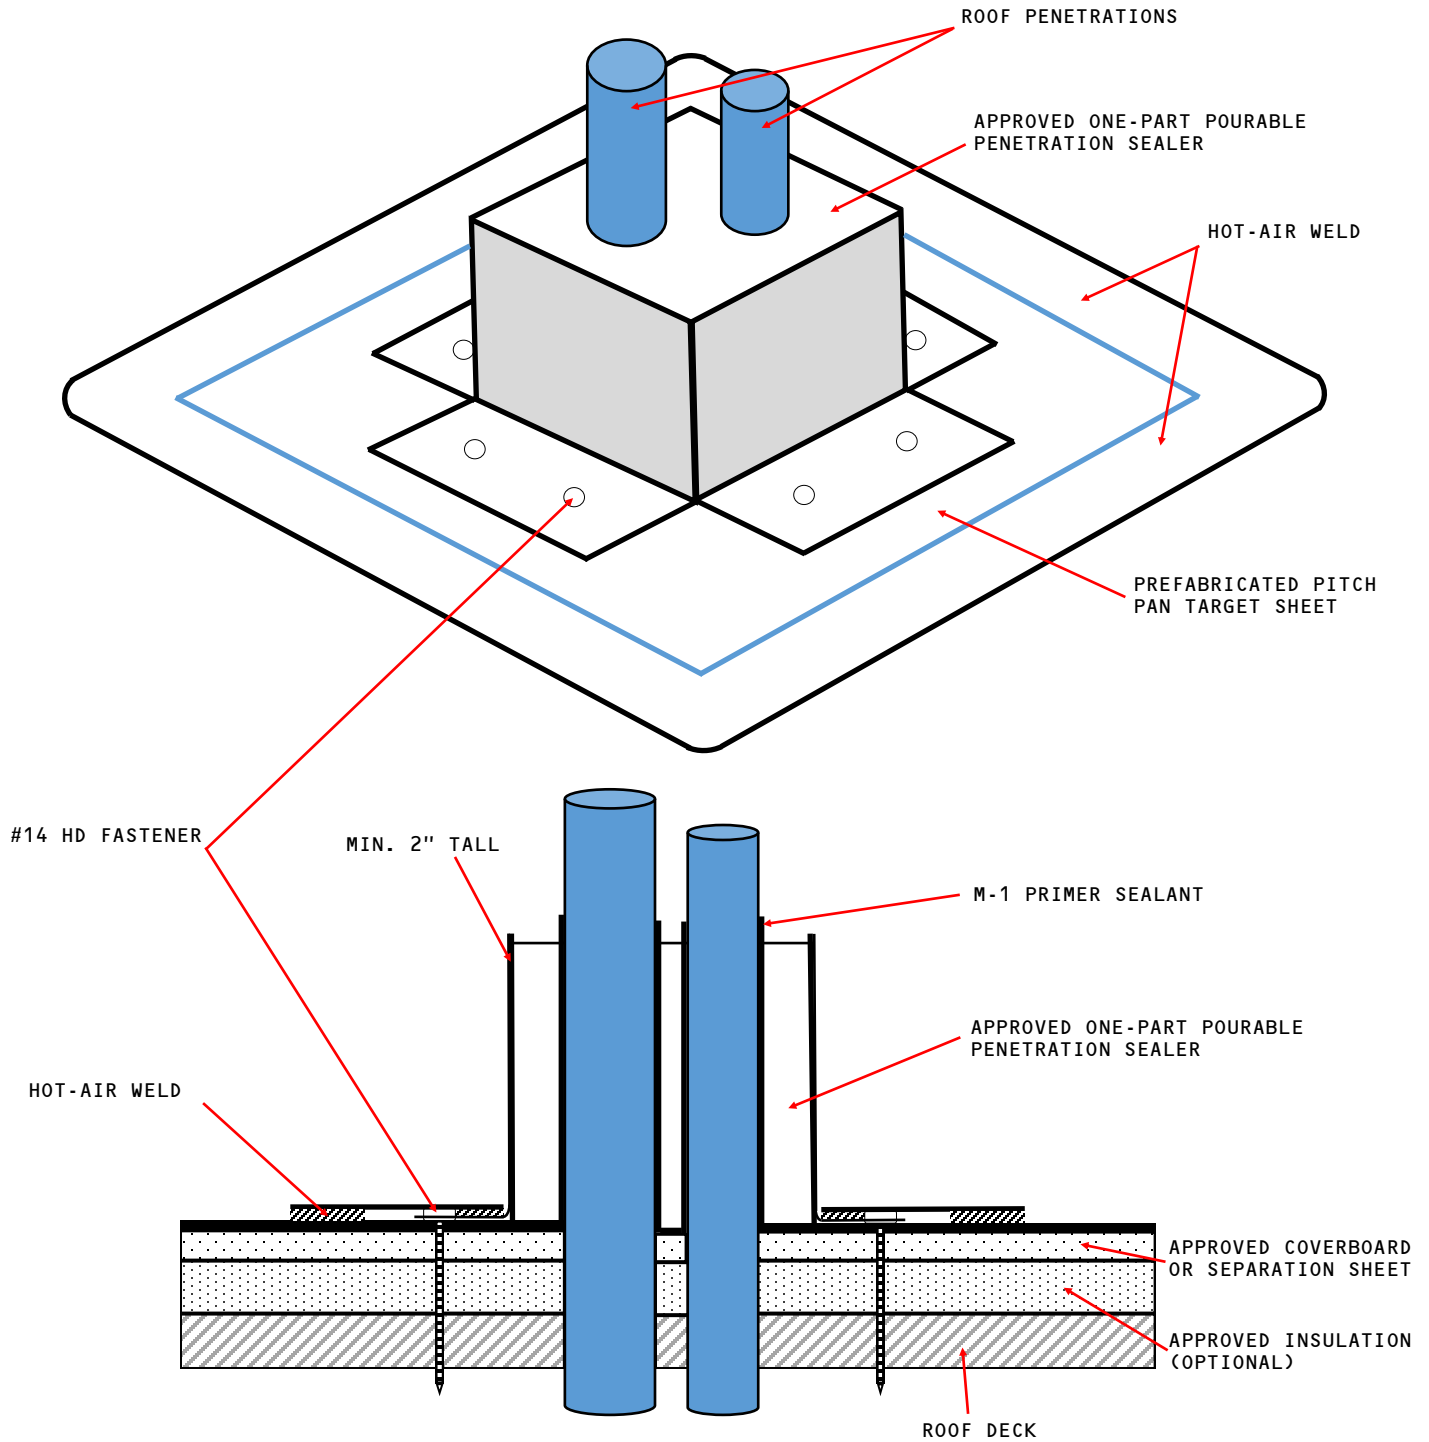

- CAUTION:**
1. LINE ROOF DECK INSIDE PITCH PAN WITH M-1 PRIMER SEALANT TO PREVENT LEAKS
 2. NO ASPHALTIC PRODUCTS OR MASTIC ALLOWED FOR PITCH PAN FILLER.