




PHOENIX
PRODUCTS™

SBS-CB-IN-EX-C

Quick Spec

STONE BALLASTED MEMBRANE - COVER BOARD - INSULATION - EXISTING ROOF - CONCRETE DECK (RECOVER)

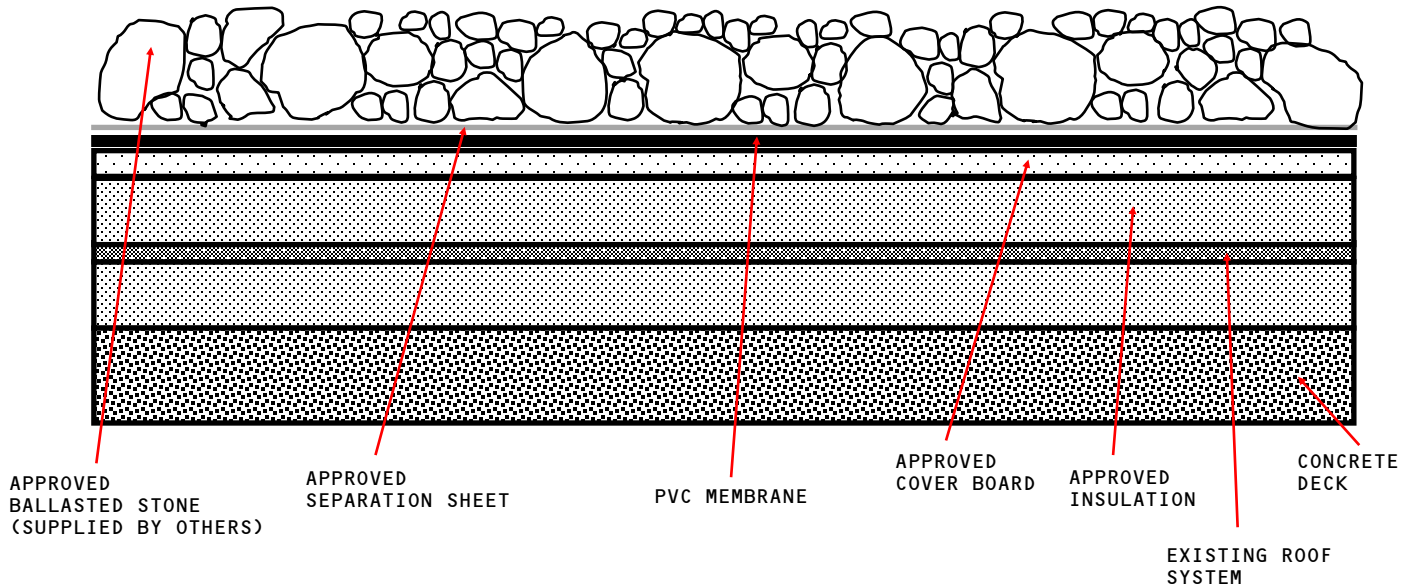

APPROVED COVER BOARD: DENS DECK, DENS DECK PRIME OR SECUROCK GLASS-MAT, MINIMUM 1/4" THICKNESS.

APPROVED INSULATION: UL CLASSIFIED POLYISOCYANURATE, EXPANDED POLYSTYRENE, EXTRUDED POLYSTYRENE INSULATION.

APPROVED SEPARATION SHEET: 4 OZ OR 6 OZ GEOTEXTILE SEPARATION SHEET.

NOTES:

1. Loose-lay Coverboard and Insulation. Only install 60 or 80 mil with approved Ballasted Stone Assembly. FIELD: #4 stone @ 10 LBS. SQ./FT. PERIMETER/CORNER: #2 stone @ 13 LBS. SQ./FT.
2. Class A Fire Rating with unlimited slope when utilizing Approved Coverboards.