




**PHOENIX**  
PRODUCTS™

**SBS-IN-EX-C**

**Quick Spec**

STONE BALLASTED MEMBRANE - INSULATION - EXISTING ROOF - CONCRETE DECK (RECOVER)

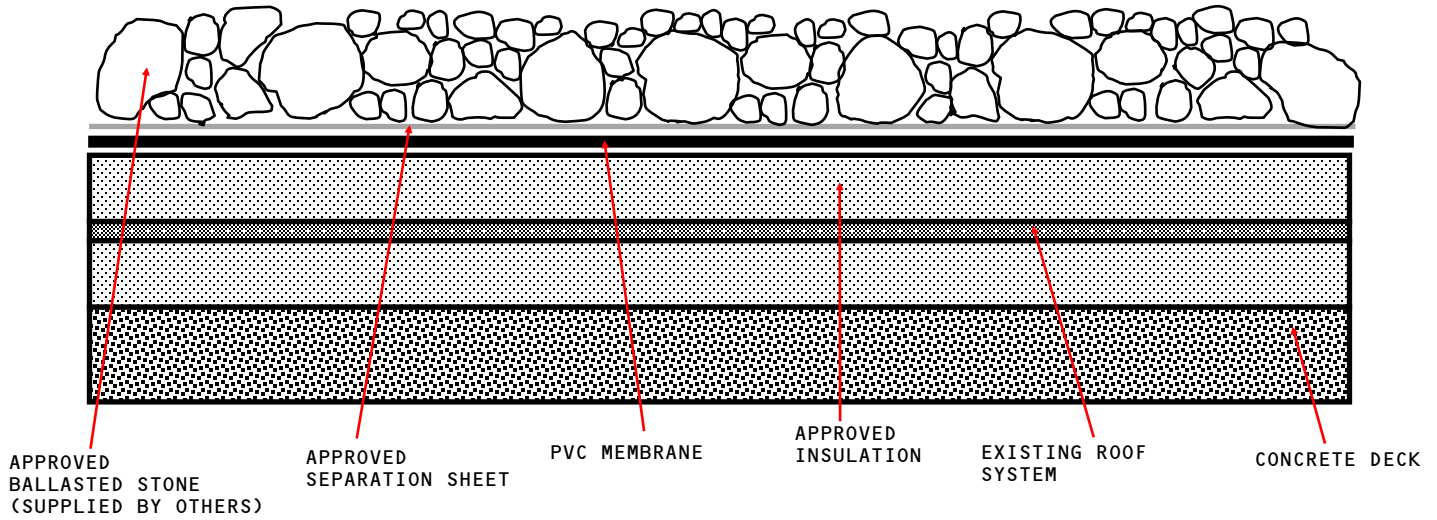

**APPROVED INSULATION:** UL CLASSIFIED POLYISOCYANURATE INSULATION.

**APPROVED SEPARATION SHEET:** 4 OZ OR 6 OZ GEOTEXTILE SEPARATION SHEET.

**NOTES:**

1. Loose-lay Insulation. Only install 60 or 80 mil with approved Ballasted Stone Assembly.  
FIELD: #4 stone @ 10 LBS. SQ./FT. PERIMETER/CORNER: #2 stone @ 13 LBS. SQ./FT.