




PHOENIX Wall Cap - Aluminum Termination Bar Detail PT-GC 2

PRODUCTS™

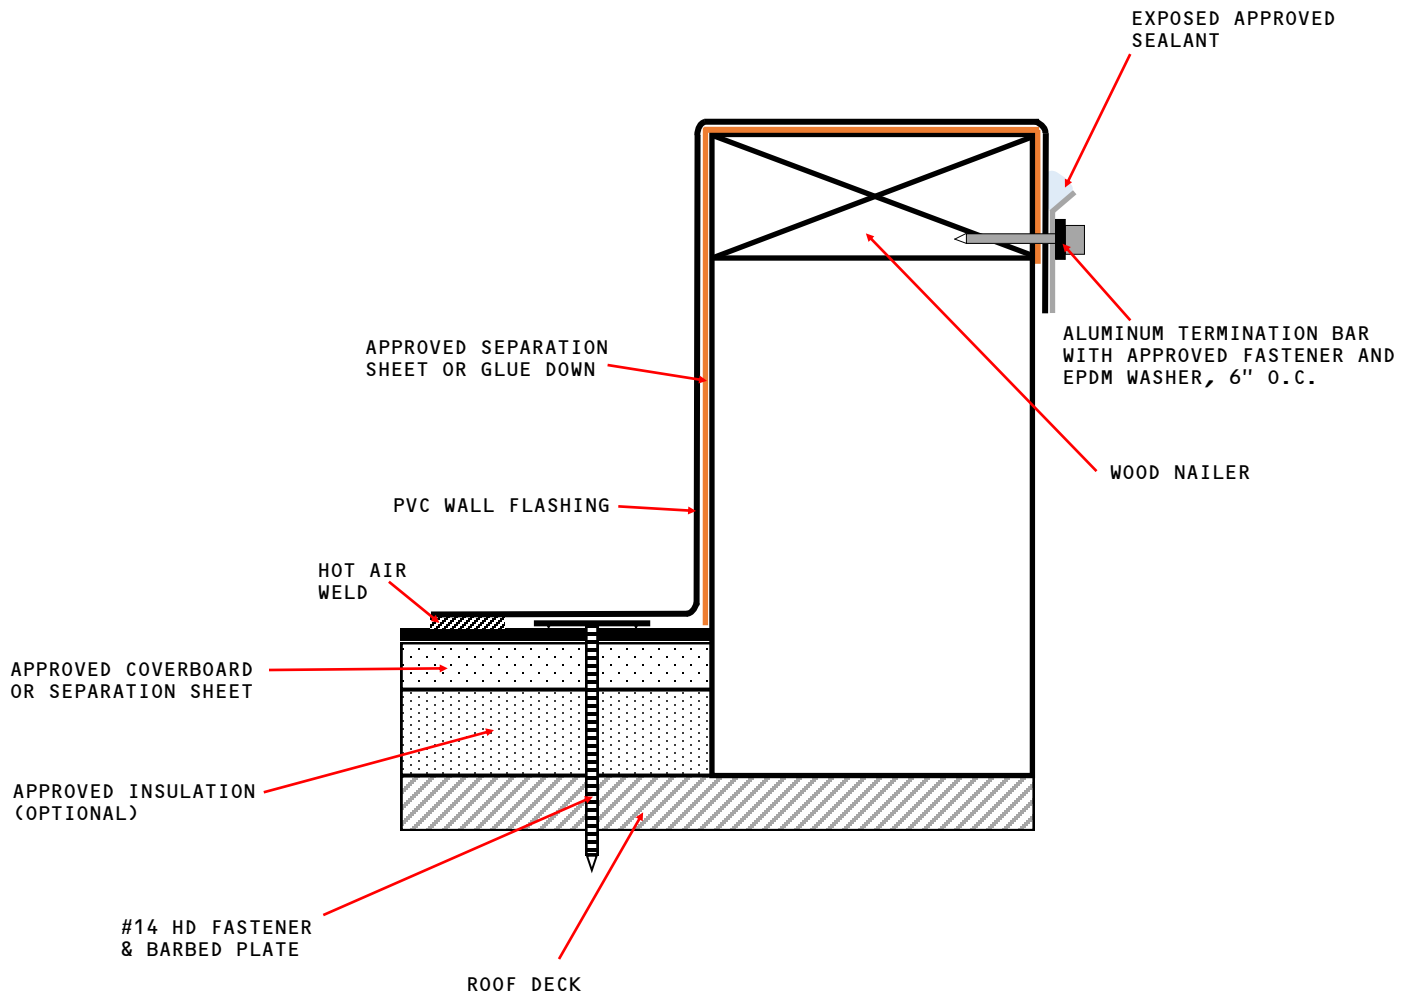

NOTES:

1. REFER TO MECHANICALLY FASTENED OR GLUE DOWN TALL WALL DETAILS FOR ELEVATIONS OVER 18"
2. WOOD NAILER ATTACHED ACCORDING TO LOCAL BUILDING CODE
3. EXPOSED SEALANTS ARE A MAINTENANCE ITEM AND ARE THE RESPONSIBILITY OF THE BUILDING/HOMEOWNER